

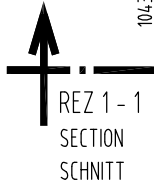


POHLAD ZHORA M 1:50

TOP ELEVATION
OBERANSICHT

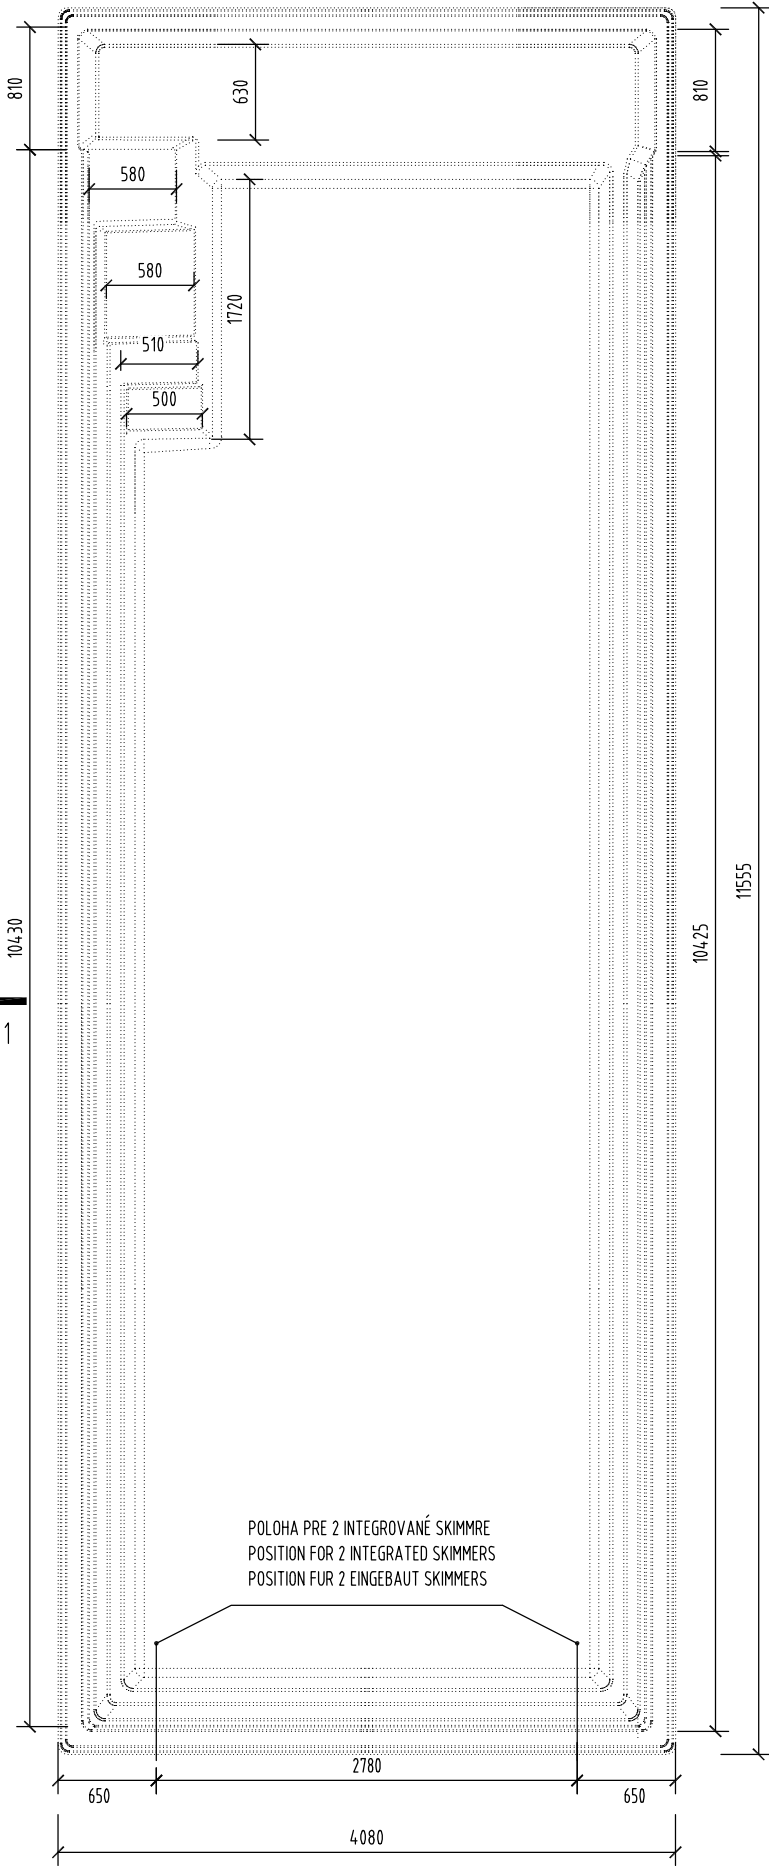


REZ 1 - 1
SECTION
SCHNITT

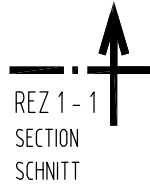

REZ 1 - 1
SECTION
SCHNITT

REZ 1 - 1 M 1:50
CROSS SECTION
QUERSCHNITT

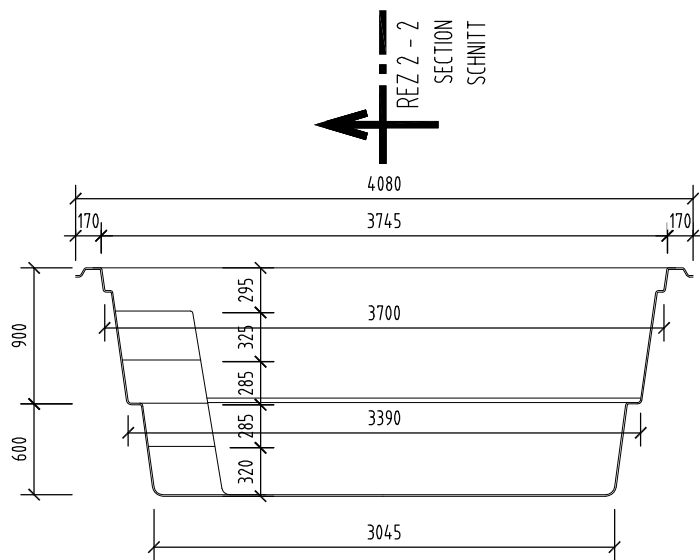

POZNÁMKA / NOTE / ANMERKUNG :


HRÚBKA STENY BAZÉNA JE CCA. 10 MM
TOLERANCIA PRESNOSTI 7 - 10 MM

THICKNESS OF THE SIDEWALL OF SWIMMING POOL IS APPROX. 10 MM.
MEASURED WITH TOLERANCE RATE 7 - 10 MM


DIE SCHWIMMBADWAND DÜCKE IS CA. 10 MM.
DÜCKENTOLERANZ IST 7 - 10 MM.

POOL HIGH FOR CONTAINER FOR SEA TRANSPORT IS 3850MM.


DETAIL ÚPRAVY PRE ROLETU M 1:25
DETAIL FOR ROLLER

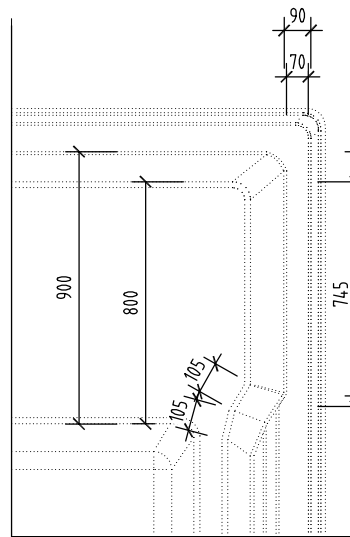

DETAIL ÚPRAVY M 1:25
NTEGROVANÝ SKIMMER
DETAIL FOR INTEGRATED SKIMMER
DETAIL FÜR EINGEBAUT SKIMMER

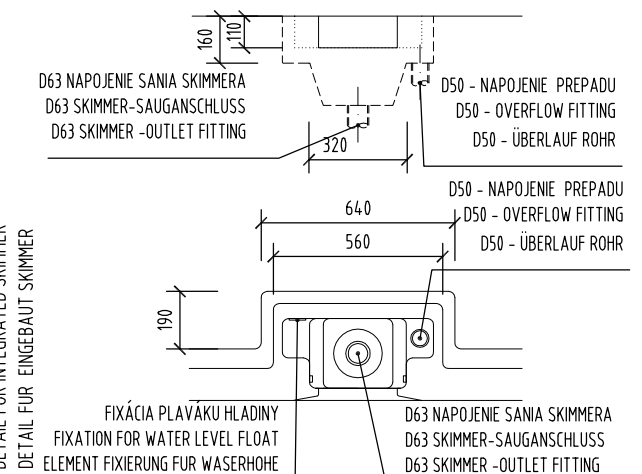

REZ 2 - 2 M 1:50
LONGITUDINAL SECTION
QUERSCHNITT

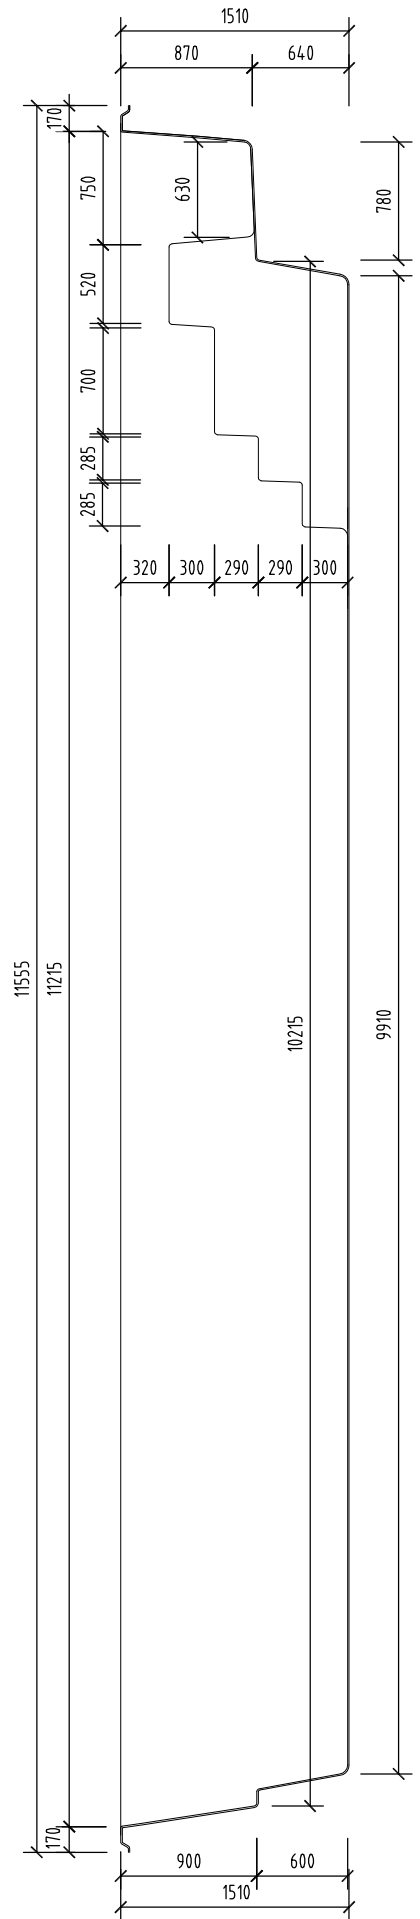

NÁZOV VÝKRESU:
DRAWING NAME:
ZEICHNUNG NAME:

XL-LOUNGER 115

COMPASS
enjoy the moment

www.compasspools.eu

GEOMETRIA BAZÉNA

**GEOMETRY OF SWIMMING POOL
SCHWIMMBAD GEOMETRIE**

KRESLIL: DRAWN BY / ZEICHNER:	ING. PETER KALETÁ	DÁTUM: DATUM / DATUM:	08/2020
MIERKA: SCALE / MASSTABE:	1:50	FORMÁT DRAWING FORMAT / ZEICHNUNG FORMAT:	A3
VERZIA: VERSION: VERSION:	1	ČÍSLO DRAWING NUMBER: ZEICHNUNG NUMBER:	1